


HANDEL 001

1:100




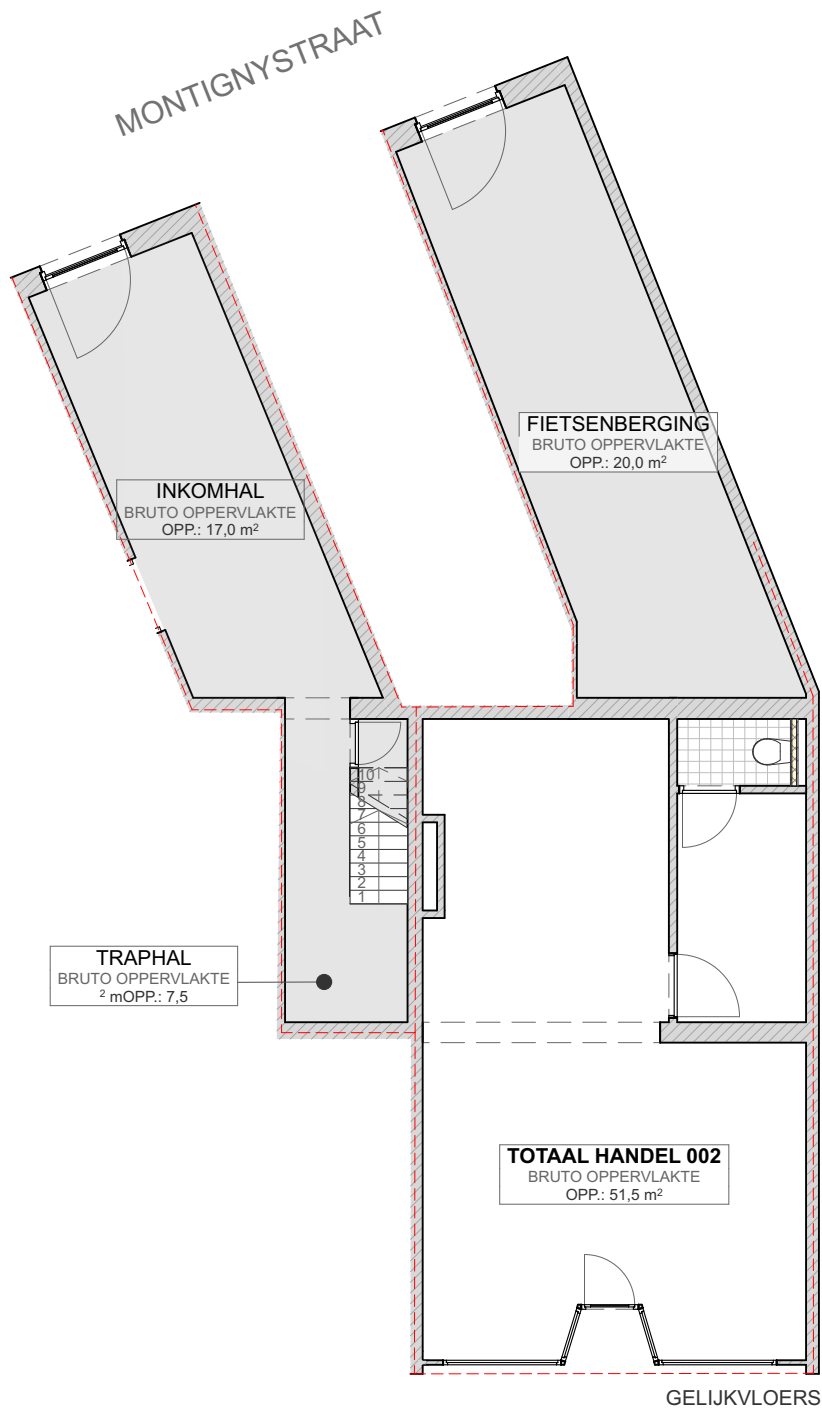

HANDEL 002

1:100



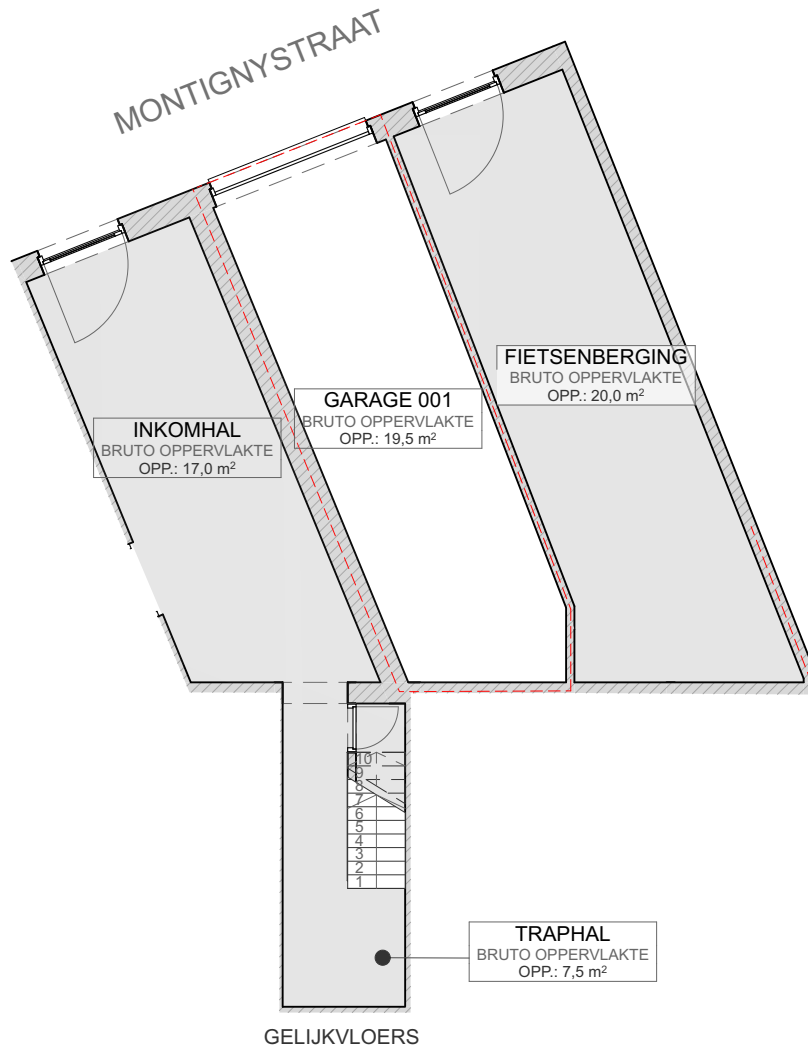

GARAGE

1:100

